


# SITUACE

MĚR. 1:1000

ZÁKRES KANALIZAČNÍ PŘÍPOJKY  
TS 99/2019 k.ú. Cheb

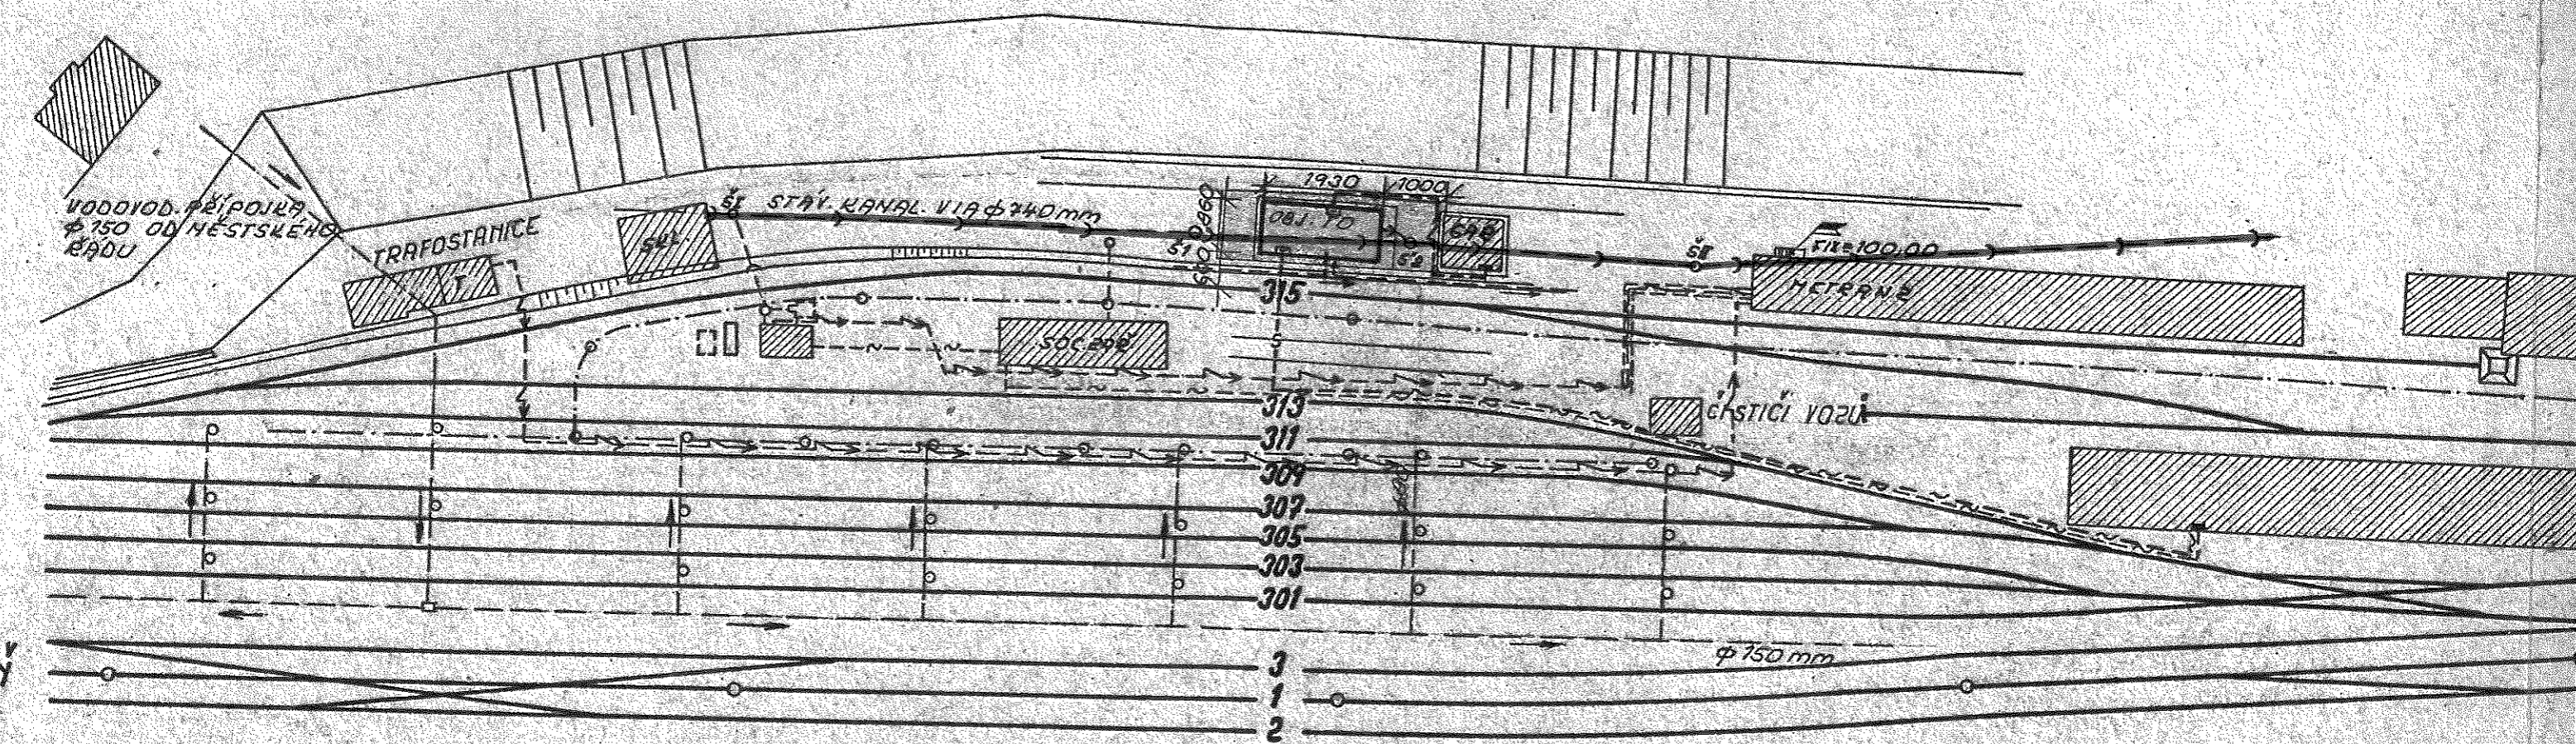

454,2                      454,3                      454,4                      454,5                      45

